


RÖLEVE ÖLÇÜ KROKİSİ

EK 36

İLİ	: RİZE
İLÇESİ	: FİNDİKLİ
MAH./KÖY	: AKSU
ADA / PARSEL	: 1013/1-2-3-4

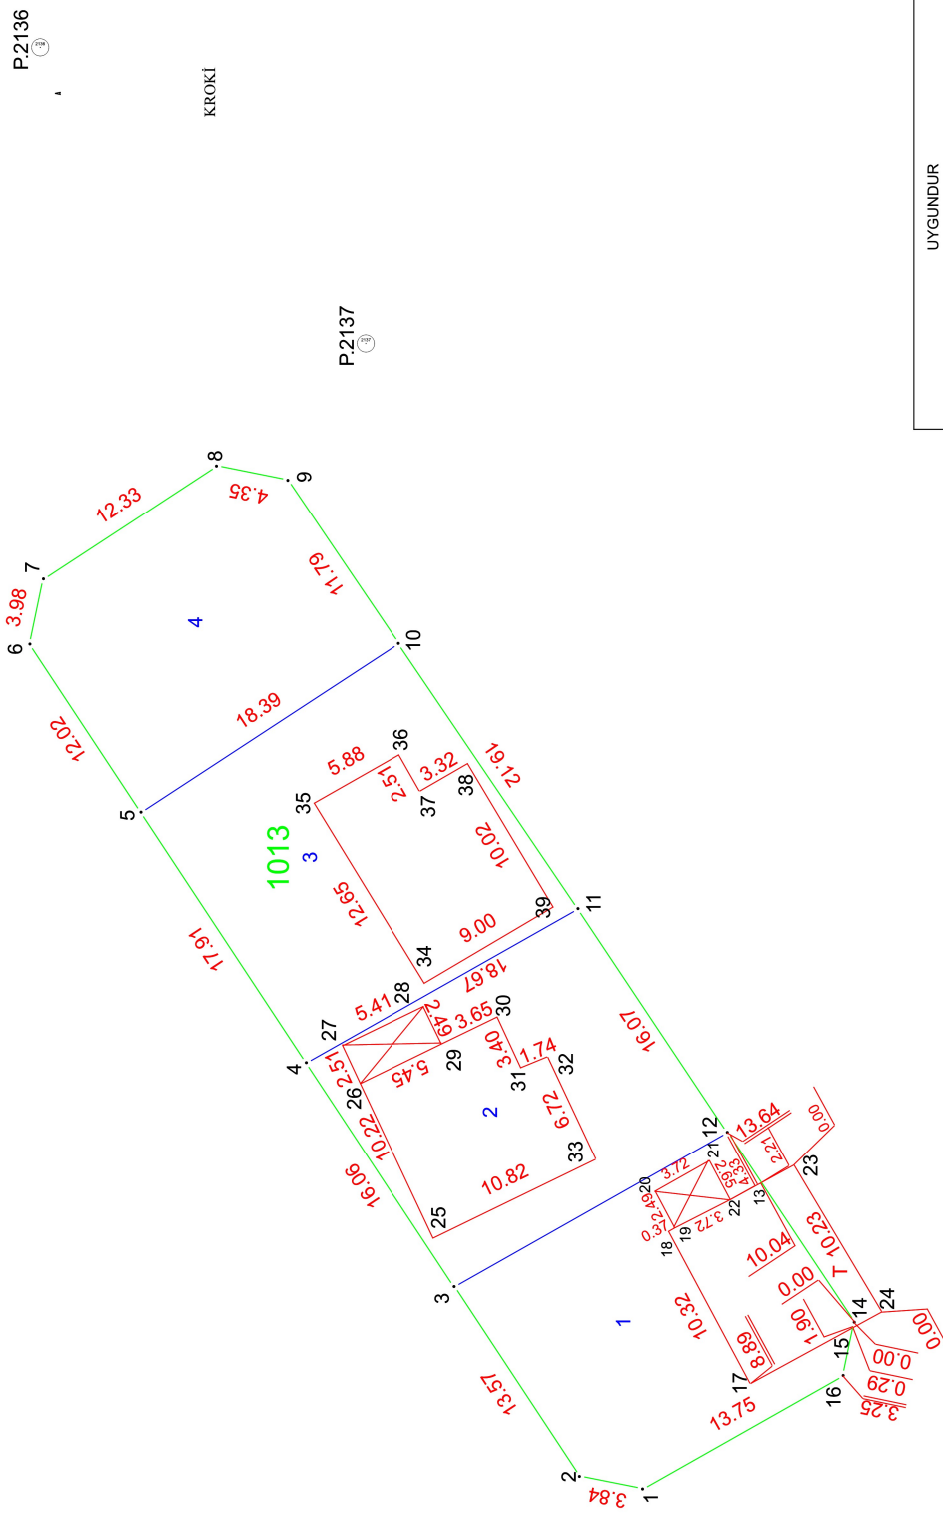

NoktaNo	Y	X	MİK
10130001	429115.17	4572177.77	0.09
10130002	429115.92	4572181.54	0.09
10130003	429127.25	4572189.02	0.09
10130004	429140.65	4572197.86	0.09
10130005	429155.60	4572207.73	0.09
10130006	429165.63	4572214.36	0.09
10130007	429169.53	4572213.55	0.09
10130008	429176.28	4572203.23	0.09
10130009	429175.43	4572198.97	0.09
10130010	429165.67	4572192.35	0.09
10130011	429149.85	4572181.62	0.09
10130012	429136.48	4572172.71	0.09
10130013	429133.48	4572170.71	0.09
10130014	429125.13	4572165.15	0.09
10130015	429124.84	4572165.21	0.09
10130016	429121.95	4572165.81	0.09
10130017	429121.49	4572171.34	0.09
10130018	429130.59	4572176.21	0.09
10130019	429130.77	4572175.89	0.09
10130020	429132.97	4572177.06	0.09
10130021	429134.80	4572173.82	0.09
10130022	429132.46	4572172.58	0.09
10130023	429134.54	4572168.78	0.09
10130024	429125.75	4572163.54	0.09
10130025	429130.16	4572190.32	0.09
10130026	429139.41	4572194.67	0.09
10130027	429141.68	4572195.73	0.09
10130028	429144.04	4572190.86	0.09
10130029	429141.80	4572189.77	0.09
10130030	429143.39	4572186.49	0.09
10130031	429140.31	4572185.06	0.09
10130032	429140.97	4572183.45	0.09
10130033	429134.89	4572180.59	0.09
10130034	429145.35	4572190.82	0.09
10130035	429156.14	4572197.43	0.09
10130036	429159.05	4572192.32	0.09
10130037	429156.87	4572191.08	0.09
10130038	429158.53	4572188.21	0.09
10130039	429149.93	4572163.07	0.09
P.2136	429370.80	4572292.36	
P.2137	429217.67	4572197.75	
P.2138	429130.22	4572152.30	

Ada	Parsel	Noktalar	HesapAlan
T		10130015,10130024, 10130023,10130013, 10130014	19.95
NoktaNo	Y	X	NoktaNo
10130023	429134.54	4572168.78	10130013
10130024	429125.75	4572163.54	10130014
10130015	429124.84	4572165.21	

ADI / SOYADI	Mustafa ÖNÇİRAK
TARİH	
İMZA	

DÜZENLEYEN	UYGUNDUR
	BELEDİYE / ÖZEL-HARE-
KONTROL EDEN	ONAYLAYAN