


RÖLEVE ÖLÇÜ KROKİSİ

EK 36

İLİ	: RİZE
İLÇESİ	: FİNDİKLİ
MAH./KÖY	: AKSU
ADA / PARSEL	: 1014/1-2-3-4-5-6

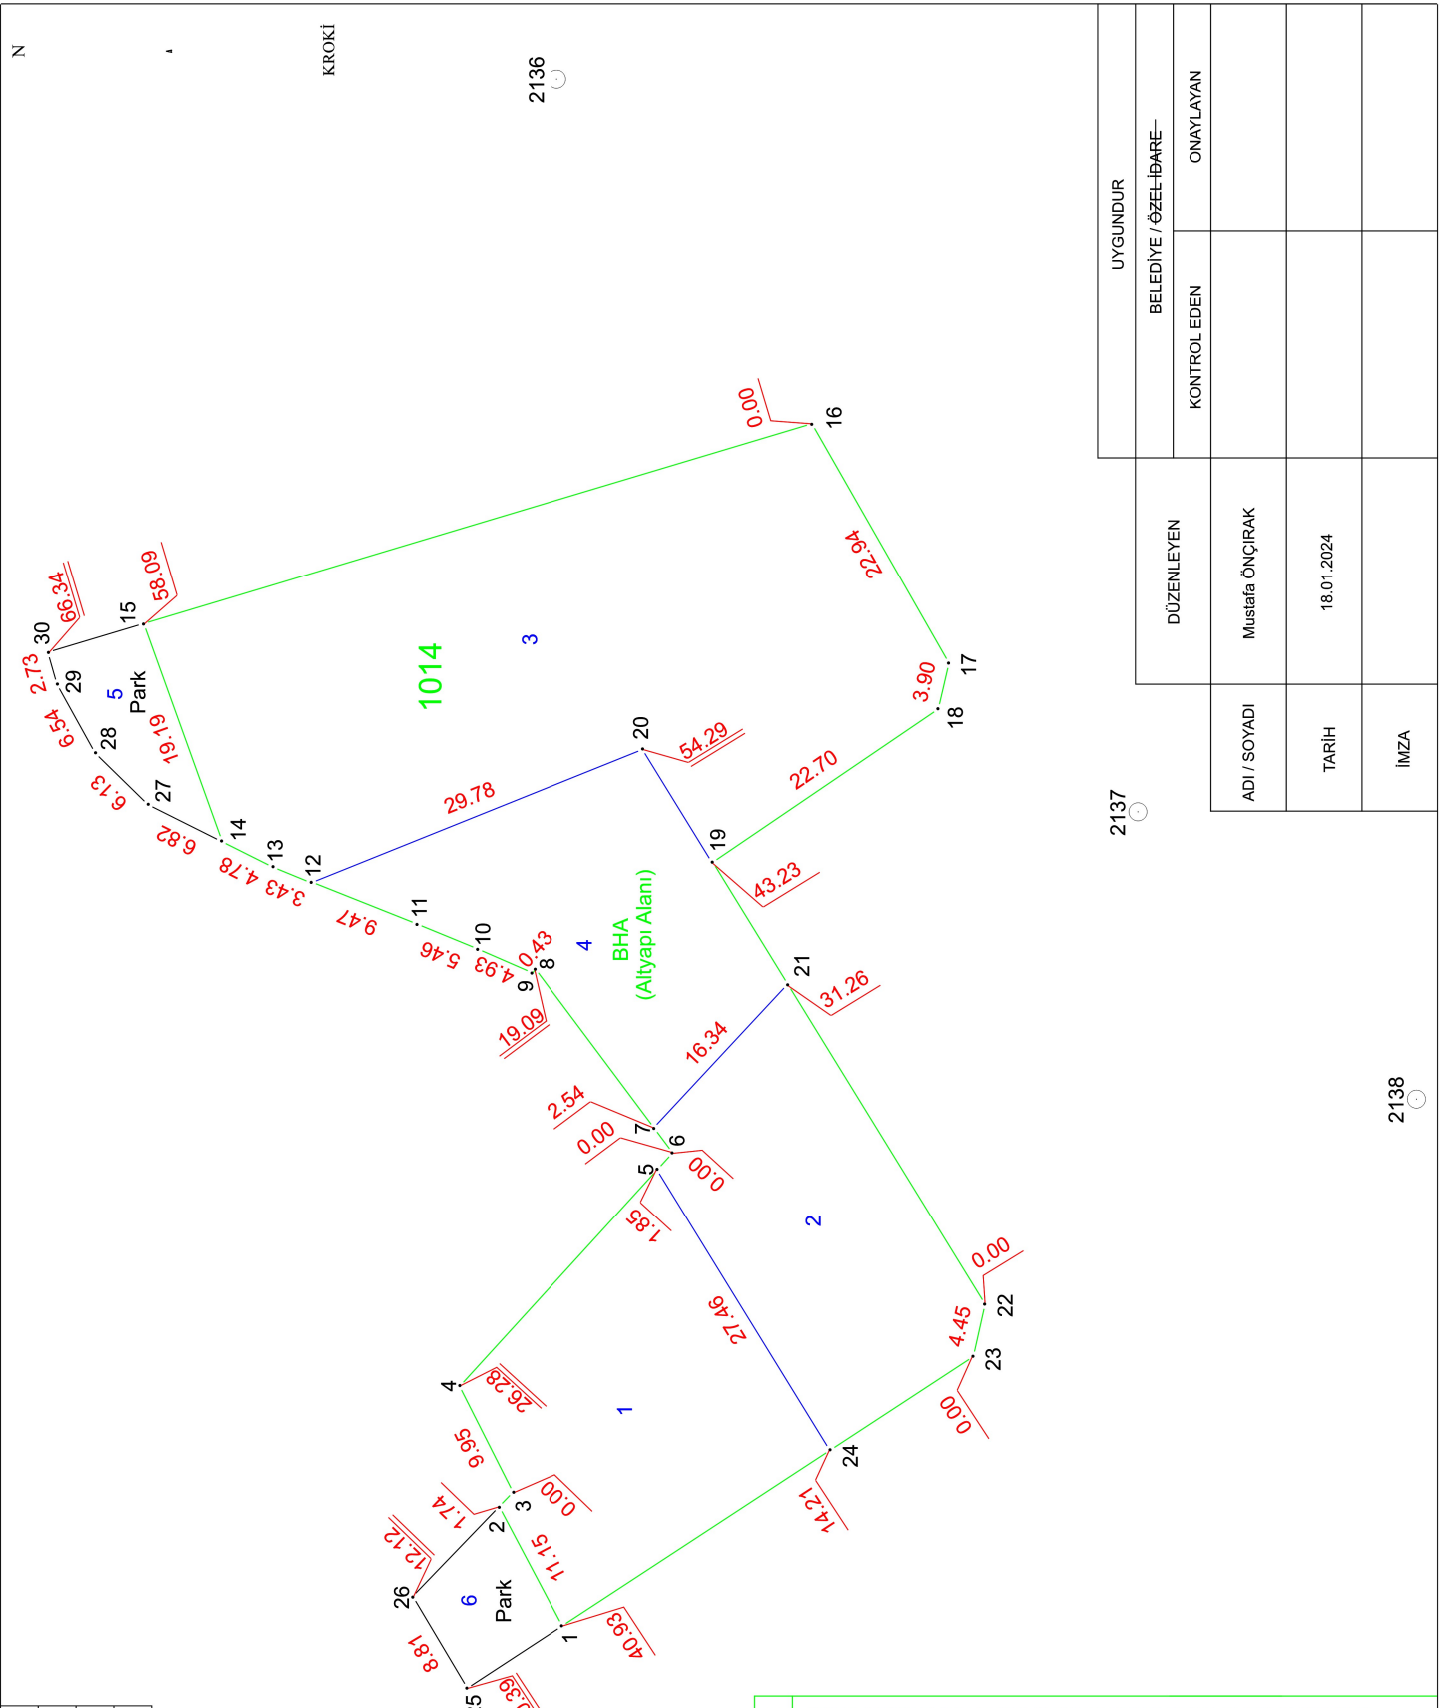

NoktaNo	Y	X	MK
10140001	429147.44	4572262.33	0.09
10140002	429157.30	4572267.55	0.09
10140003	429158.55	4572266.34	0.09
10140004	429167.43	4572270.83	0.09
10140005	429185.47	4572254.37	0.09
10140006	429186.84	4572253.12	0.09
10140007	429188.87	4572254.64	0.09
10140008	429202.13	4572264.55	0.09
10140009	429201.81	4572264.83	0.09
10140010	429203.78	4572269.35	0.09
10140011	429205.85	4572274.40	0.09
10140012	429209.35	4572283.20	0.09
10140013	429210.65	4572286.37	0.09
10140014	429212.79	4572290.65	0.09
10140015	429230.85	4572297.14	0.09
10140016	429247.52	4572241.50	0.09
10140017	429227.60	4572230.12	0.09
10140018	429223.80	4572231.00	0.09
10140019	429211.03	4572249.77	0.09
10140020	429220.45	4572255.57	0.09
10140021	429200.83	4572243.50	0.09
10140022	429174.21	4572227.12	0.09
10140023	429169.87	4572228.09	0.09
10140024	429162.08	4572239.97	0.09
10140025	429142.26	4572270.25	0.09
10140026	429149.83	4572274.75	0.09
10140027	429151.84	4572296.75	0.09
10140028	429220.13	4572301.13	0.09
10140029	429225.85	4572304.30	0.09
10140030	429228.48	4572305.05	0.09
P2136	429370.80	4572292.36	0.09
P2137	429217.67	4572197.75	0.09
P2138	429130.22	4572152.30	0.09

2137

UYGUNDUR

2138

BELEDİYE / ÖZEL İDARE

KONTROL EDEN

ONAYLAYAN

DÜZENLEYEN

Mustafa ÖNÇİRAK

TARİH

18.01.2024

İMZA